
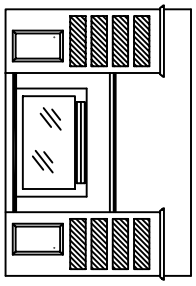


OPTIONAL BATH

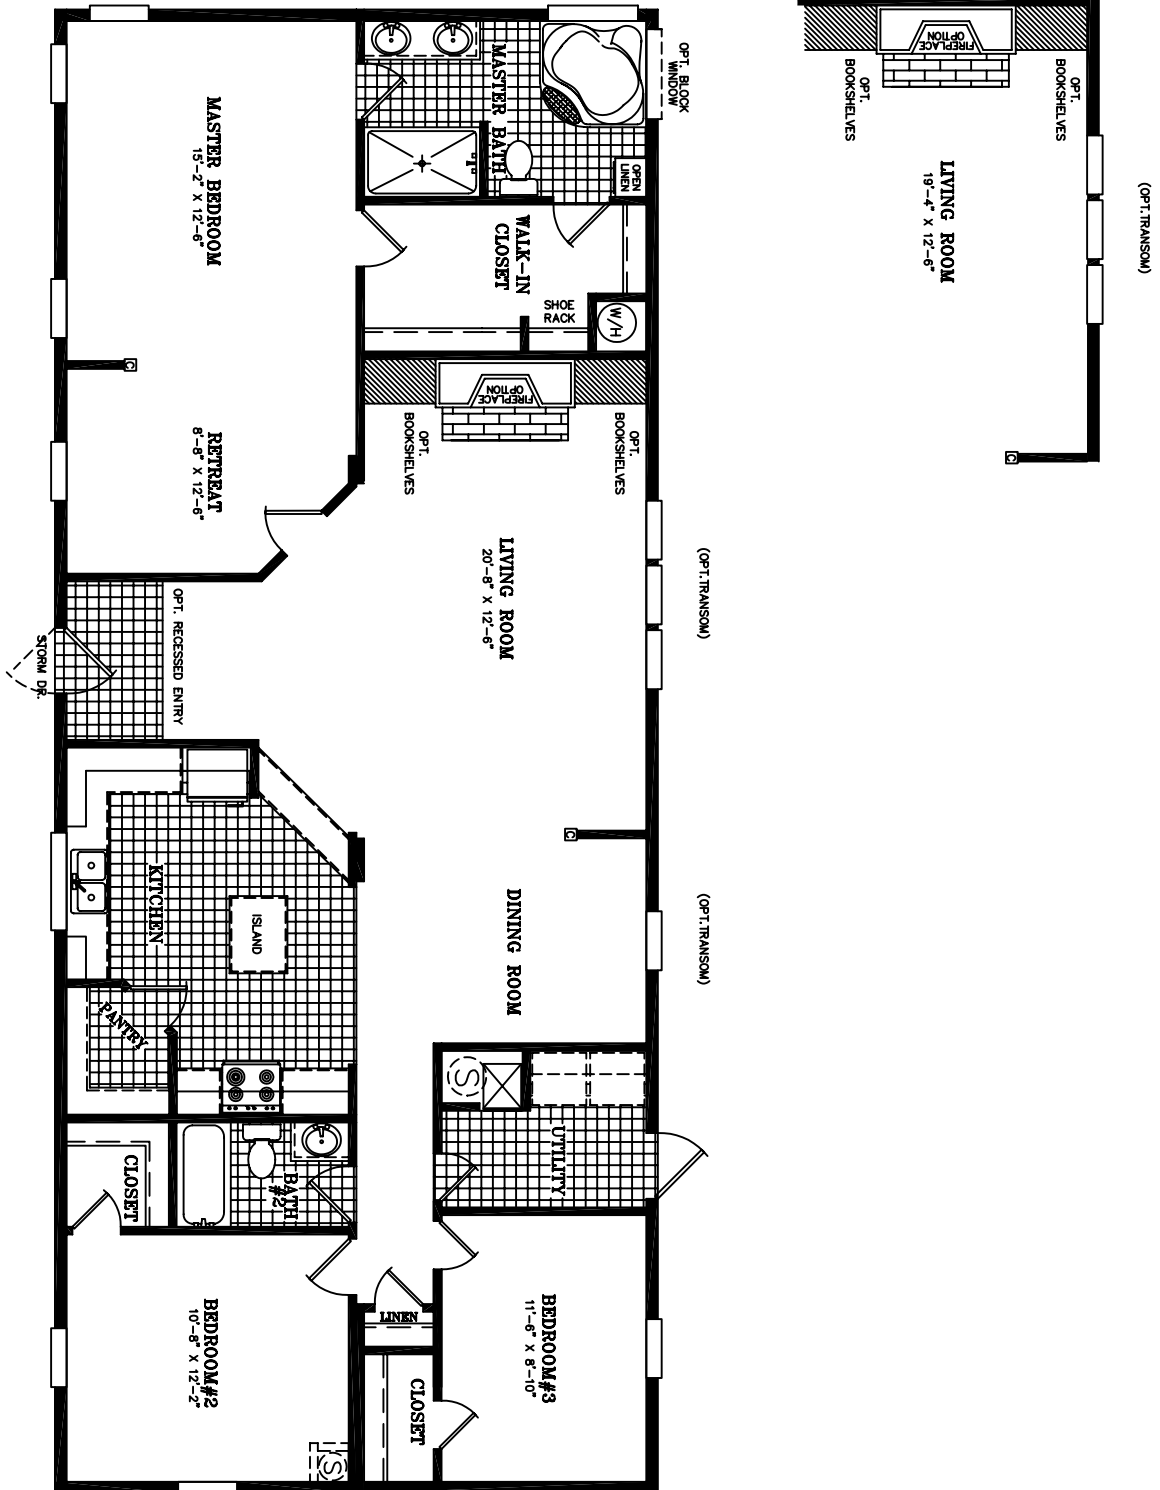

\* OPT FIREPLACE PACKAGE

LEGEND	
	DRAWING NO.
<small>SCOTBITL FLOOR PLAN WATSONVILLE, CA 95086</small>	286443LEG
DATE: 03/07/08	28' x 68'
LAST MODEL REVISION DATE:	3 BEDROOM
SALES DRAWING (SD-1.0)	2 BATH